


Notes:

1. Open graded mixtures OG 19.0 mm or OG 25.0 mm should be QC/QA HMA, 5, 76. For all other mixtures, see Section 52-9.02 to determine the appropriate HMA mixture designation.
2. Concrete Curb and Gutter, Type A desirable. Type B curb may be used where drainage is away from it.

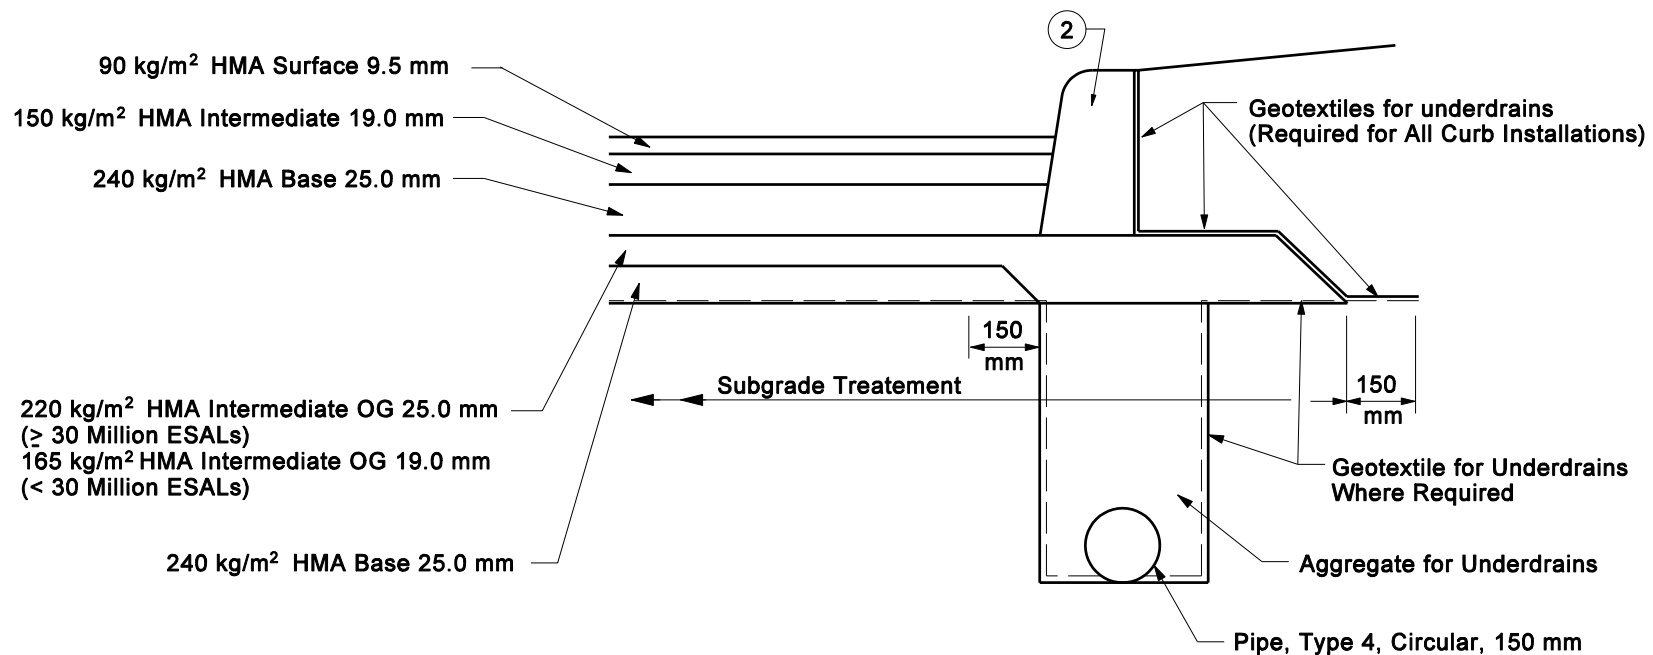

**HMA PAVEMENT WITH CONCRETE CURB
AND UNDERDRAIN**
Figure 52-13V